

DRAWINGS

ANY DISCREPANCIES TO BE NOTIFIED TO THE SURVEYOR IN CHARGE PRIOR TO WORK COMMENCEMENT. ROMANS ACCEPT NO LIABILITY FOR THE ACCURACY OF DRAWINGS / MEASUREMENTS FROM THIRD PARTIES.

1. DO NOT SCALE EXCEPT FOR PLANNING PURPOSES. USE FIGURED DIMENSIONS ONLY. ALL DIMENSIONS TO BE CHECKED ON SITE BEFORE COMMENCEMENT OF WORK.


2. WHERE APPLICABLE THIS DRAWING SHOULD BE READ IN CONJUNCTION WITH OTHER CONSULTANT'S DRAWINGS.

3. PLEASE CHECK THAT THE DRAWING IS OF THE LATEST REVISION BY CHECKING THE DRAWING REVISION SHEET OF CALLING JOB NO. 201.


4. IF FOR ANY REASON THE NAMED ITEM IS NOT AVAILABLE THE NEAREST AND MOST SUITABLE ITEM IS TO BE EMPLOYED.

5. THIS DRAWING IS THE COPYRIGHT OF ROMANS PROFESSIONAL SERVICES.

THE LOCATION AND TYPE OF ANY FIRE SAFETY AND ANY OTHER FIRE SAFETY EQUIPMENT IS SHOWN AS AT PRESENT. THIS MAY BE CHANGED FROM TIME TO TIME WITH THE AGREEMENT OF THE FIRE OFFICER OR AFTER A FIRE RISK ASSESSMENT.

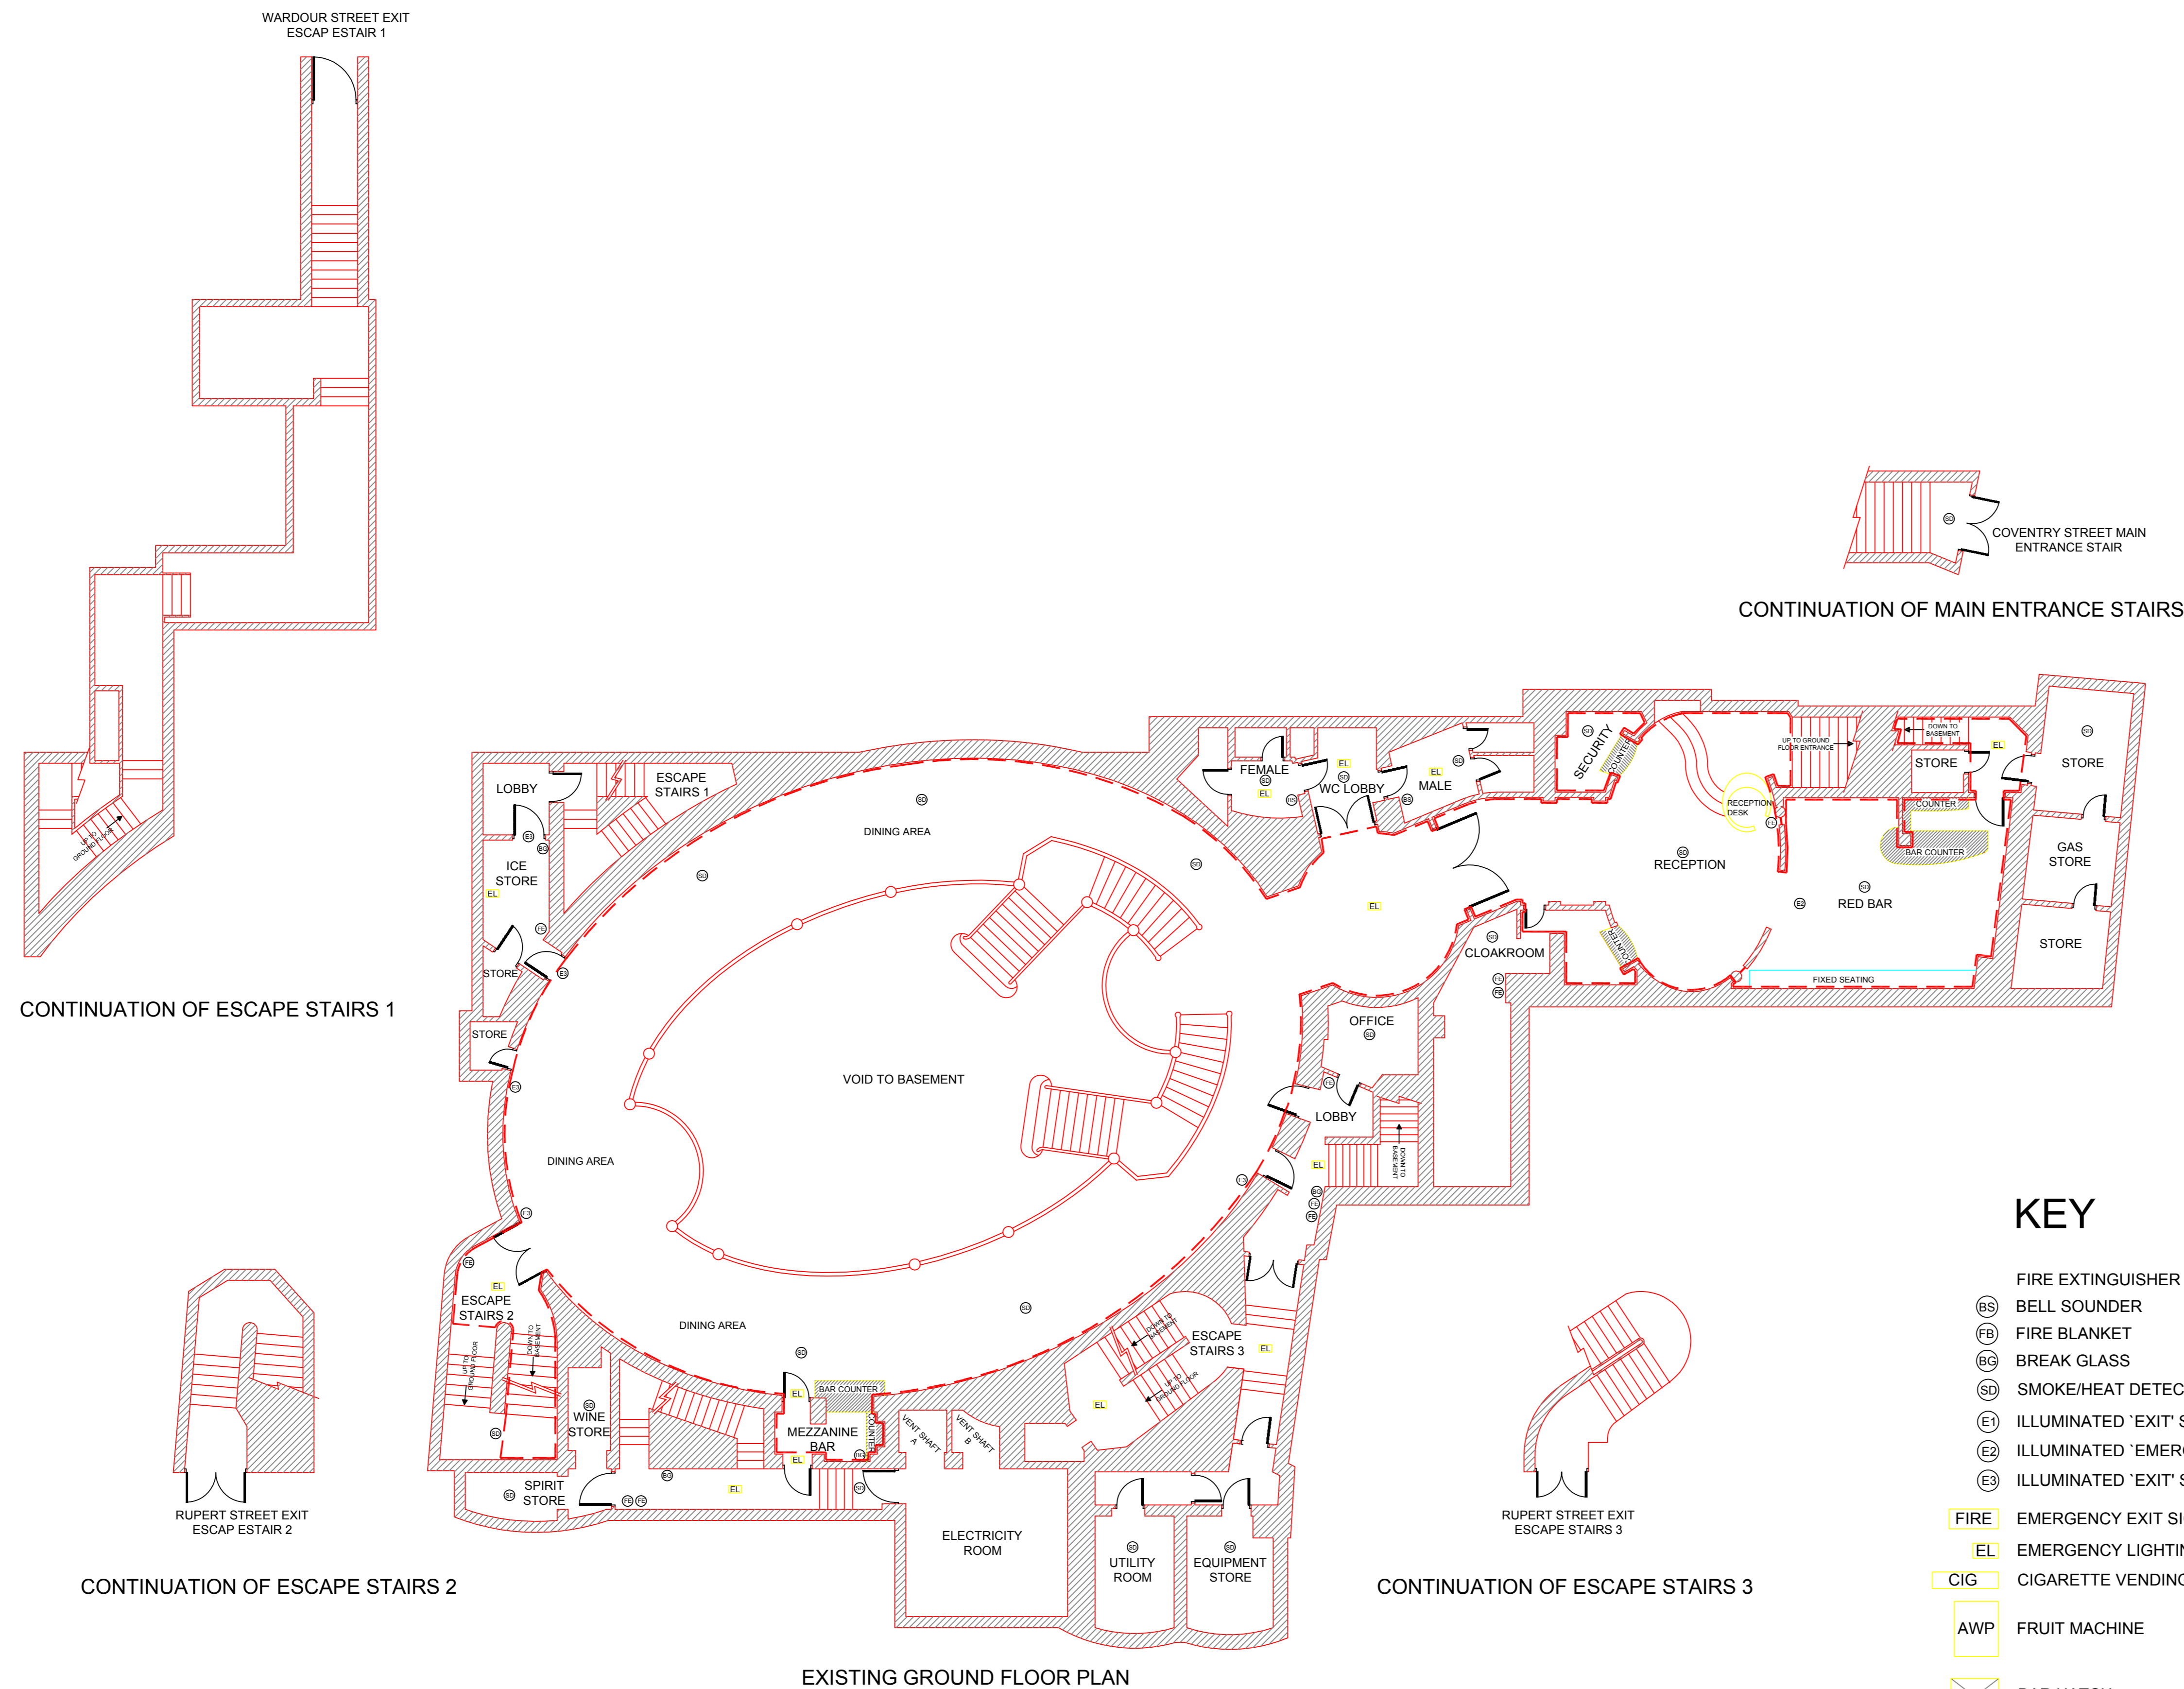

- KEY**
- ⊗ FIRE EXTINGUISHER
 - ⊗ BELL SOUNDER
 - ⊗ FIRE BLANKET
 - ⊗ BREAK GLASS
 - ⊗ SMOKE/HEAT DETECTOR
 - ⊗ ILLUMINATED 'EXIT' SIGN
 - ⊗ ILLUMINATED 'EMERGENCY EXIT' SIGN
 - ⊗ ILLUMINATED 'EXIT' SIGN WITH DIRECTIONAL ARROW
 - ⊗ FIRE EMERGENCY EXIT SIGN
 - ⊗ EL EMERGENCY LIGHTING
 - ⊗ CIG CIGARETTE VENDING MACHINE
 - ⊗ AWP FRUIT MACHINE
 - ⊗ BAR HATCH
 - FP FIRE PLACE
 - FCP FIRE CONTROL PANEL
 - EDA EXTERNAL DRINKING AREA USED FOR THE CONSUMPTION OF ALCOHOL
 - DENOTES THE SALE AND CONSUMPTION OF ALCOHOL, THE PROVISION OF LATE NIGHT REFRESHMENT AND THE PROVISION OF REGULATED ENTERTAINMENT

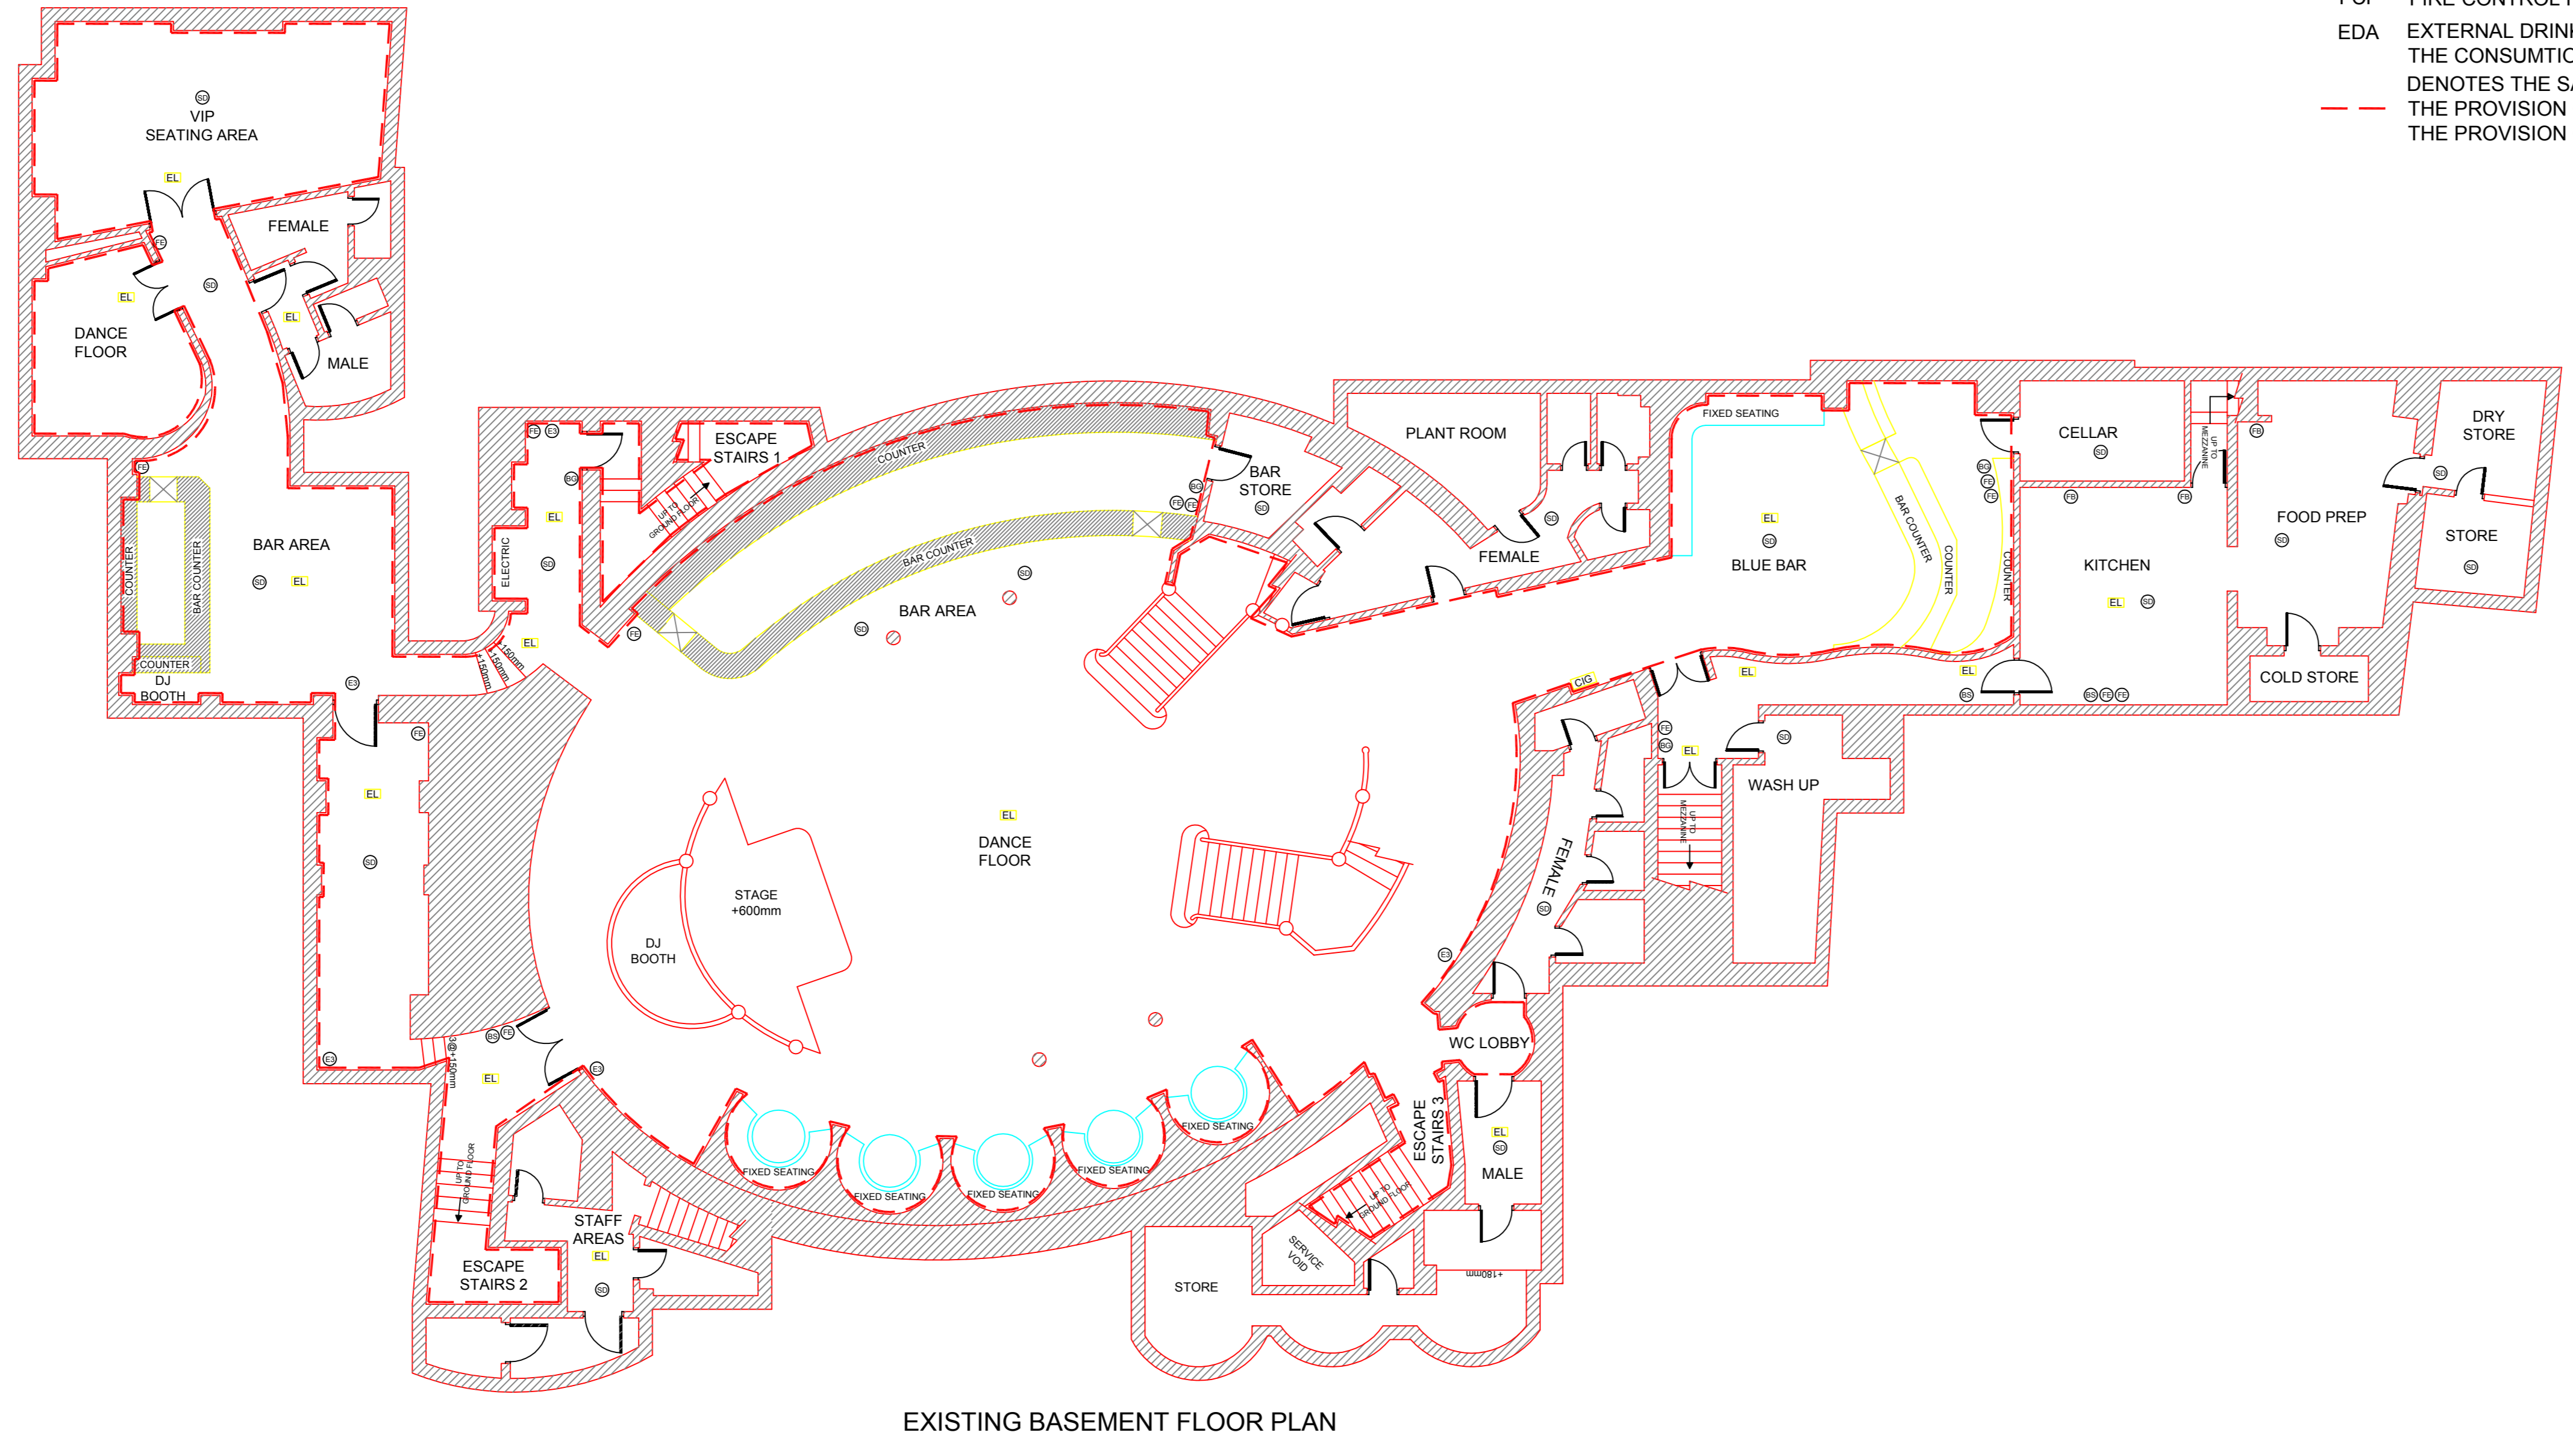

REV	DATE	DETAILS	BY

ROMANS
Surveyors

4 KING STREET LANE, WINDERSH, BERKSHIRE, RG41 5AE
TELEPHONE: 0116 336 8400
55 THE AVENUE, BRIMINGHAM, WESTMIDLANDS, B37 1YX
84 HEATH ROAD, THURLOW, NORFOLK, NR11 4HW
E-MAIL: ROMANS@ROMANS.CO.UK
WWW.ROMANS.CO.UK

ON BEHALF OF
MAXWELLS RESTAURANTS

THE CAFE DE PARIS
3 COVENTRY STREET,
LONDON, W1D 6BL.

DRAWING TITLE: Existing Floor Plans

DRAWN: DJ

CHECKED: SHERIDAN

SCALE: 1:100

DATE: JUNE 2005

DWG NO.: 001

ROMANS RESTAURANTS ARE PART OF THE ROMANS GROUP ASSOCIATION

ROMANS Group

REFERENCE NO: 150 500 001